

For Lease

Centrepont Arcade 226-232 Summer Street ORANGE

AFFORDABLE CBD OFFICE SUITE

Orange is the largest urban area in Central West New South Wales, population circa 40,000.

The diversified regional economy of Orange is centred on mining, health services and government administration.

Location

Situated in the heart of the CBD on the sunny side of the main retail strip between the Commonwealth Bank and Post Office.

Description

Very cheap open small office suite in the heart of the CBD
Reverse cycle air- conditioning
Shared amenities
Lift access

Parking: Close to public car park

Zoning: B3 Commercial Core



Tenancy	Area m ²	Rent (Ex GST)		Net/Gross
		\$pa	\$/m ²	
Level One Suite 1C	156	\$19,200	\$123	Gross

For more information please contact

David Hall
0429 656 101


Nigel Staniforth
0401 279 795



BENCHMARK
COMMERCIAL

194B Lords Place, Orange NSW 2800

Telephone: (02) 63 62 5988
Email: sales@bmpa.com.au
Web: www.bmpa.com.au

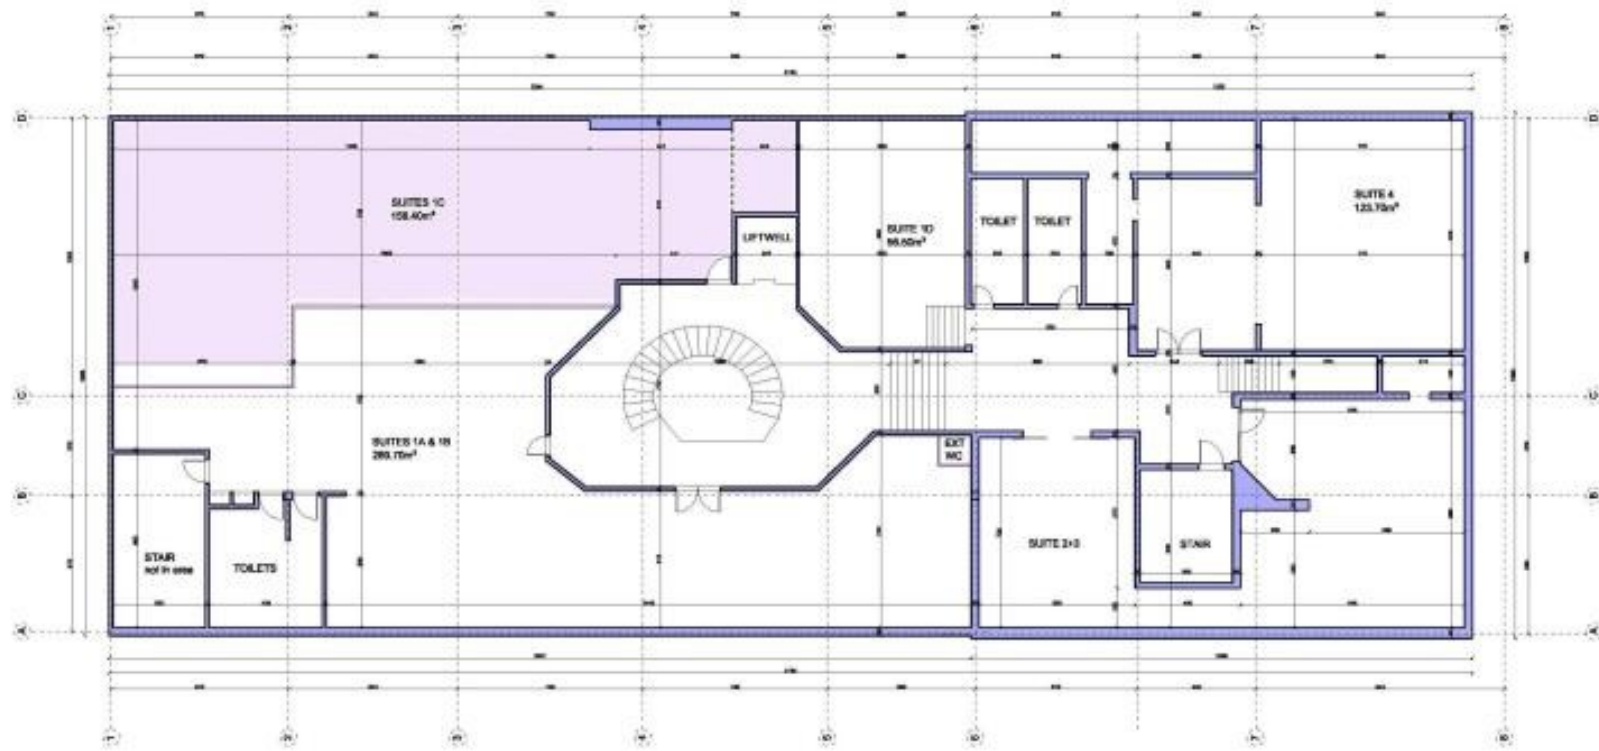

EXISTING FIRST FLOOR PLAN

1:160

NO.	REVISION	DATE
1	ISSUE FOR PERMIT	08-20-20
2	PERMIT UNDER REVIEW	
3	PERMIT UNDER REVIEW	

William Holdings Pty Ltd
 PROJECT TITLE:
 Commercial Assets
 220 230 SUMMIT ST, ORANGE NSW
 DRAWING TITLE:
 EXISTING FIRST FLOOR PLAN

SCALE: 1:160/AS

A002³