

# For Lease

## Centrepont Arcade 226-232 Summer Street ORANGE

### CENTRAL CBD RETAIL & OFFICE SUITES

Orange is the largest urban area in Central West New South Wales, population circa 42,500.

The diversified regional economy of Orange is centred on mining, health services and government administration.

### Location

Situated in the heart of the CBD on the sunny side of the main retail strip between the Commonwealth Bank and Post Office.

### Description

Quality retail & office accommodation in landmark CBD building  
Air-conditioned shops/suites from 16 sqm to 290 sqm  
Beautifully renovated and maintained building  
Common areas include lift, modern amenities, daily cleaning and security patrols  
Competitive rental rates & flexible lease terms  
Garbage charge & air-conditioning maintenance payable in addition to rent

Amenities: Shared  
Ceiling: Mixed Construction  
Lighting: Mixed Configuration  
Air Conditioning: Yes  
Data Cabling: Yes  
Security System: No

Parking: Close to public car park

Zoning: B3 Commercial Core



Tenancy	Area m <sup>2</sup>	Rent (Ex GST)		Net/Gross
		\$pa	\$/Week	
Level One Suite 4	124	\$19,760	\$380/week + GST	Gross

### For more information please contact

Nigel Staniforth  
0401 279 795


David Hall  
0429 656 101



194B Lords Place, Orange NSW 2800

Telephone: (02) 63 62 5988  
Email: sales@bmpa.com.au  
Web: www.bmpa.com.au

ALL AREAS AND FIGURES APPROX. ONLY. All precaution has been taken to establish the accuracy of the information contained in this brochure. It does not, however, constitute any representation by the Vendor or Agent.

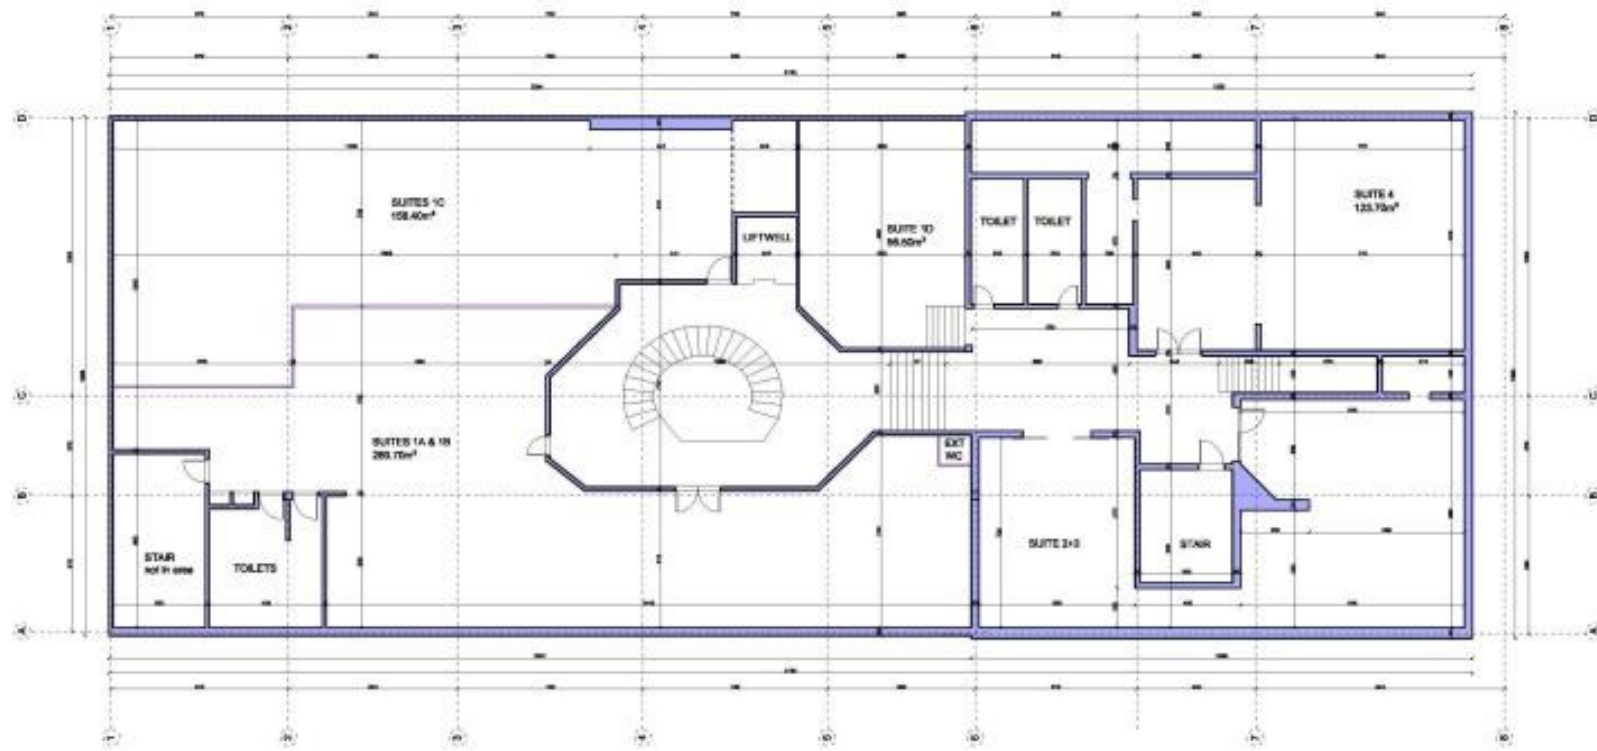

**EXISTING FIRST FLOOR PLAN**

1:160

NO.	REVISION	DATE
1	ISSUE FOR PERMIT	08-20-20
2	PERMIT UNDER REVIEW	
3	PERMIT UNDER REVIEW	

PROJECT TITLE:  
 Commercial Building  
 220 220 SUMMIT ST, ORANGE HILL  
 DRAWING TITLE:  
 EXISTING FIRST FLOOR PLAN

SCALE: 1/8"=1'-0"

**A002**